

PERMANENT MARKS

PM	ORIGIN	BEARING	DIST	NO	TYPE


REFERENCE MARKS

STN	TO	ORIGIN	BEARING	DIST

Area of New Road

(XX-XX-XX-XX-XX-XX-XX)..... 9709 m²
 (XX-XX-XX-XX)..... 1638 m²
 Total..... 1.1347 ha


Peg placed at all new corners,
 unless otherwise stated.

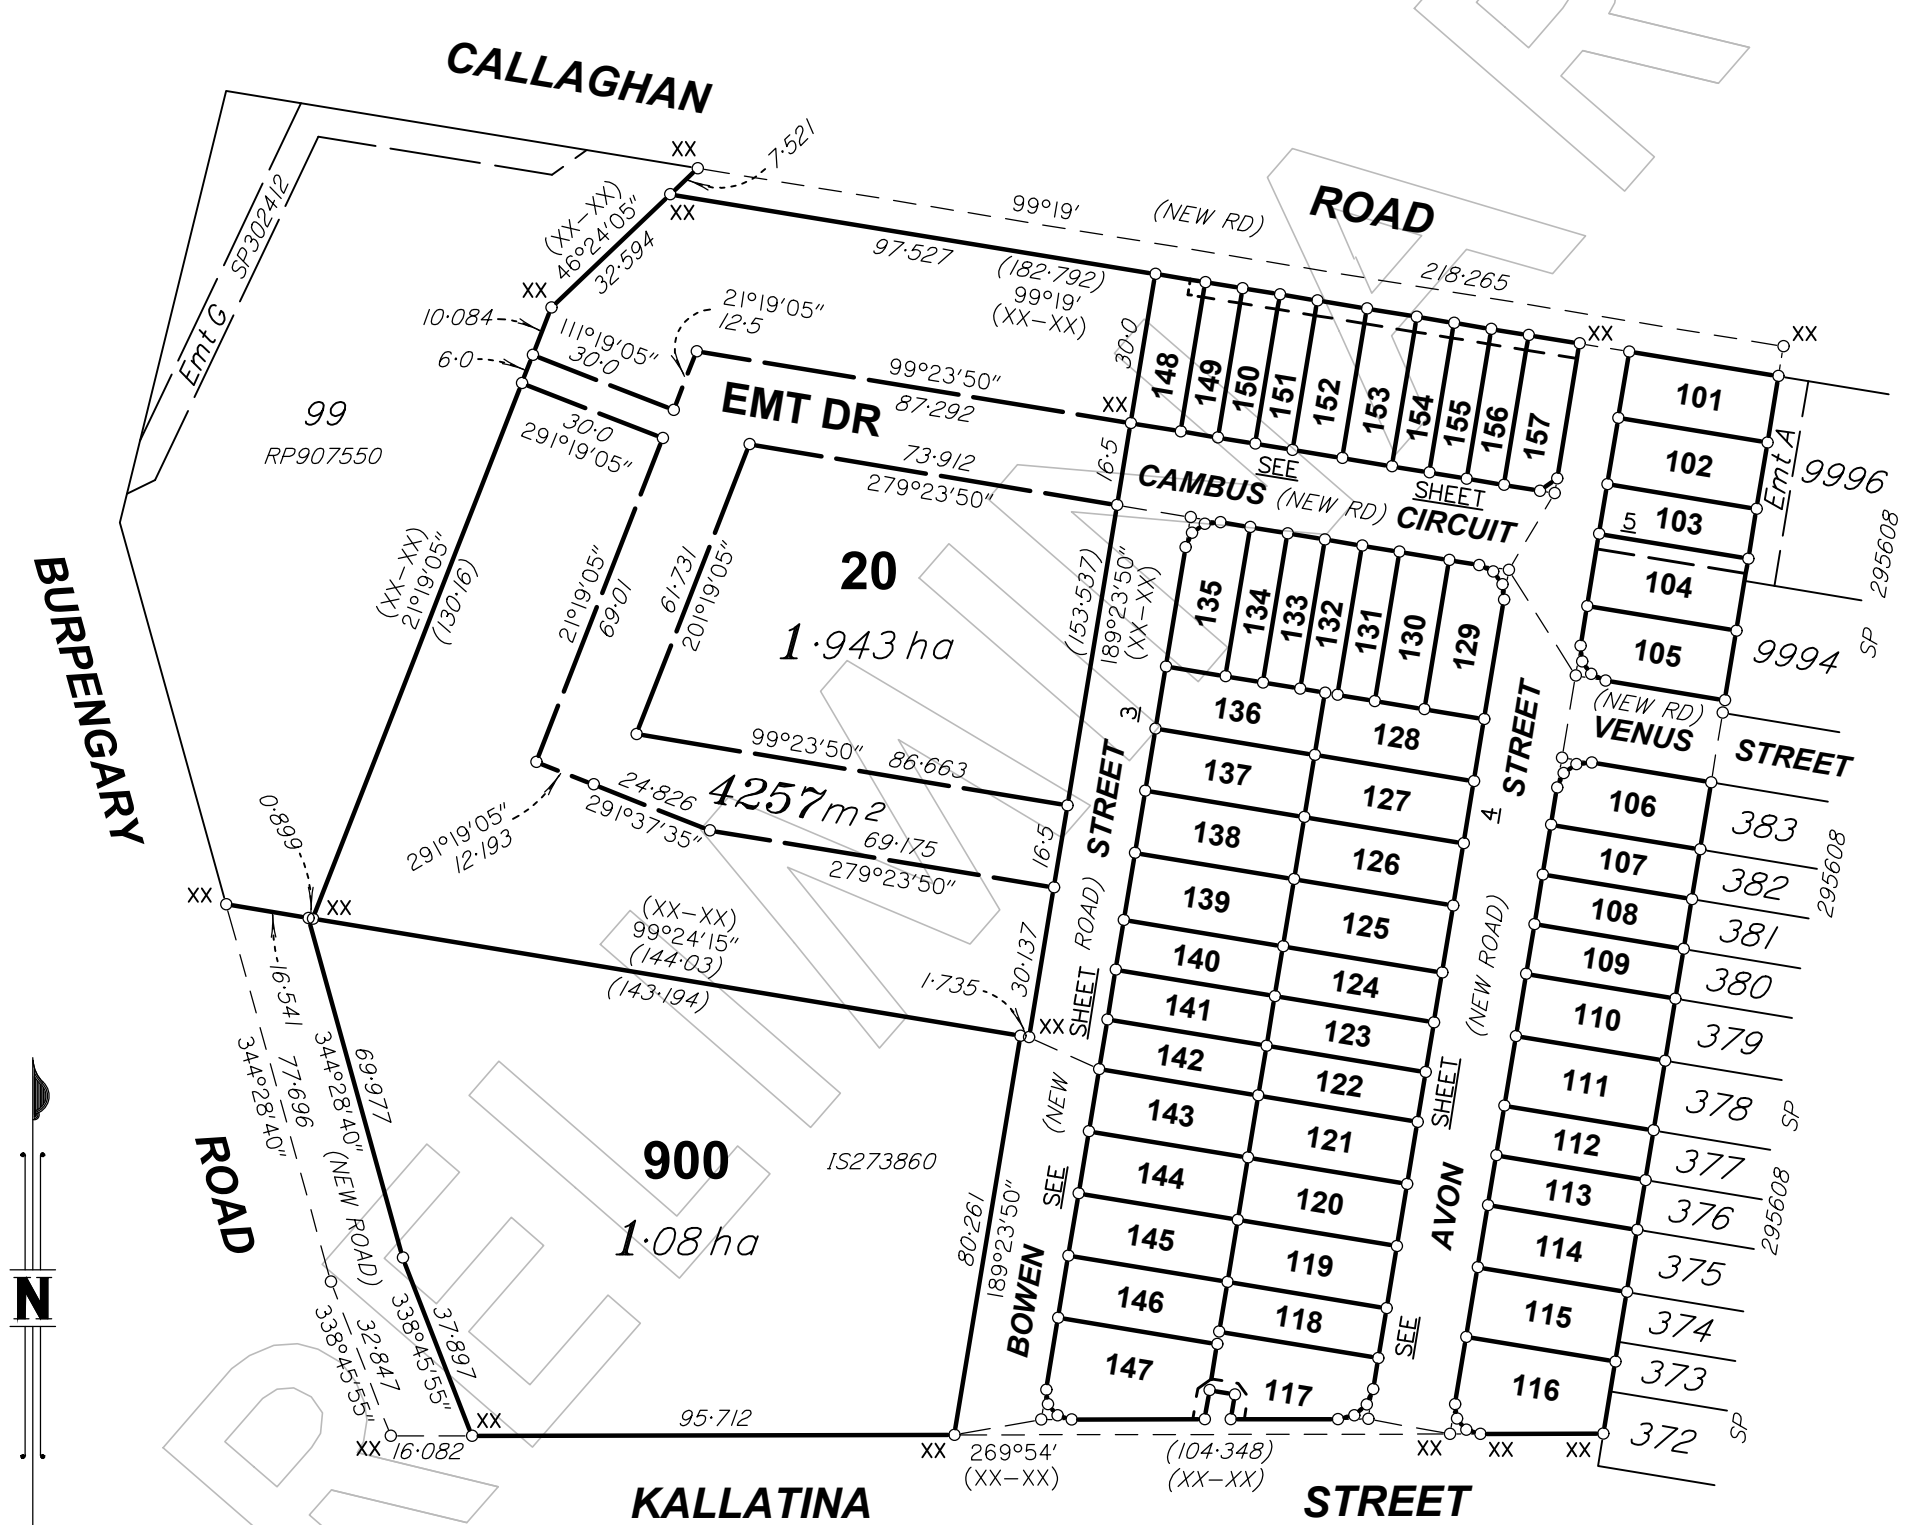

MGA COORDINATES GDA-2020

STATION	EAST	NORTH	ZONE	P.U.	LINEAGE	METHOD	REMARKS

PRELIMINARY STATUS

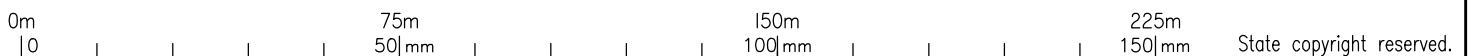

ALL DIMENSIONS AND AREAS ON THIS PLAN ARE SUBJECT TO SURVEY AND REQUIREMENTS FOR LODGEMENT OF SURVEY PLANS IN THE DEPARTMENT OF RESOURCES.

Brisbane Office
 Level 1 18 Little Crabb St
 Milton Qld 4064
 PO Box 1399 Milton Qld 4064

P: (07) 3842 1000
 E: info@landpartners.com.au
 W: www.landpartners.com.au



**Plan of Lots 20, 101-157, 900,
 Easement A in Lot 104, Easement B in Lot 117,
 Easements C-M in Lots 147-157 respectively
 and Easement DR in Lot 20**

**Cancelling Lot 1 on RP185250 and Lots 1, 2 & 100
 on RP907550**

LOCAL GOVERNMENT: MORETON BAY R.C. LOCALITY: NARANGBA

Meridian: MGA (Zone 56) Vide CORS

Survey Records: No

Scale: 1:1500

Format: STANDARD

**PRELIMINARY
 SP335065**

**WARNING : Folded or Mutilated Plans will not be accepted.
Plans may be rolled.
Information may not be placed in the outer margins.**

(Dealing No.)

4. Lodged by

(Include address, phone number, email, reference, and Lodger Code)

I. Existing		Created		
Title Reference	Description	New Lots	Road	Secondary Interests
16358119	Lot 1 on RP185250	112-122, 142-147 & 900	New Rd	Emts B & C
50154242	Lot 1 on RP907550	101-112, 122-142 & 148-157	New Rd	Emts A & D-M
50154243	Lot 2 on RP907550	20	New Rd	Emt DR
50154245	Lot 100 on RP907550	-	New Rd	-

Reinstatement Report

.....
.....
.....

PRELIMINARY

20, 101-157 & 900	POR 34V
Lots	Orig

2. Orig Grant Allocation :

3. References :
Dept File :
Local Govt :
Surveyor : BRSS8013.000

5. Passed & Endorsed :

By: LandPartners Pty Ltd
Date :
Signed :
Designation : Liaison Officer




6. Building Format Plans only.
I certify that :
* As far as it is practical to determine, no part of the building shown on this plan encroaches onto adjoining lots or road;
* Part of the building shown on this plan encroaches onto adjoining * lots and road
.....
Cadastral Surveyor/Director* Date
*delete words not required

7. Lodgement Fees :
Survey Deposit \$
Lodgement \$
.....New Titles \$
Photocopy \$
Postage \$
TOTAL \$

8. Insert Plan Number **SP335065**

CAMBUS CIRCUIT
(NEW ROAD)

DIAGRAM A
Scale 1:250

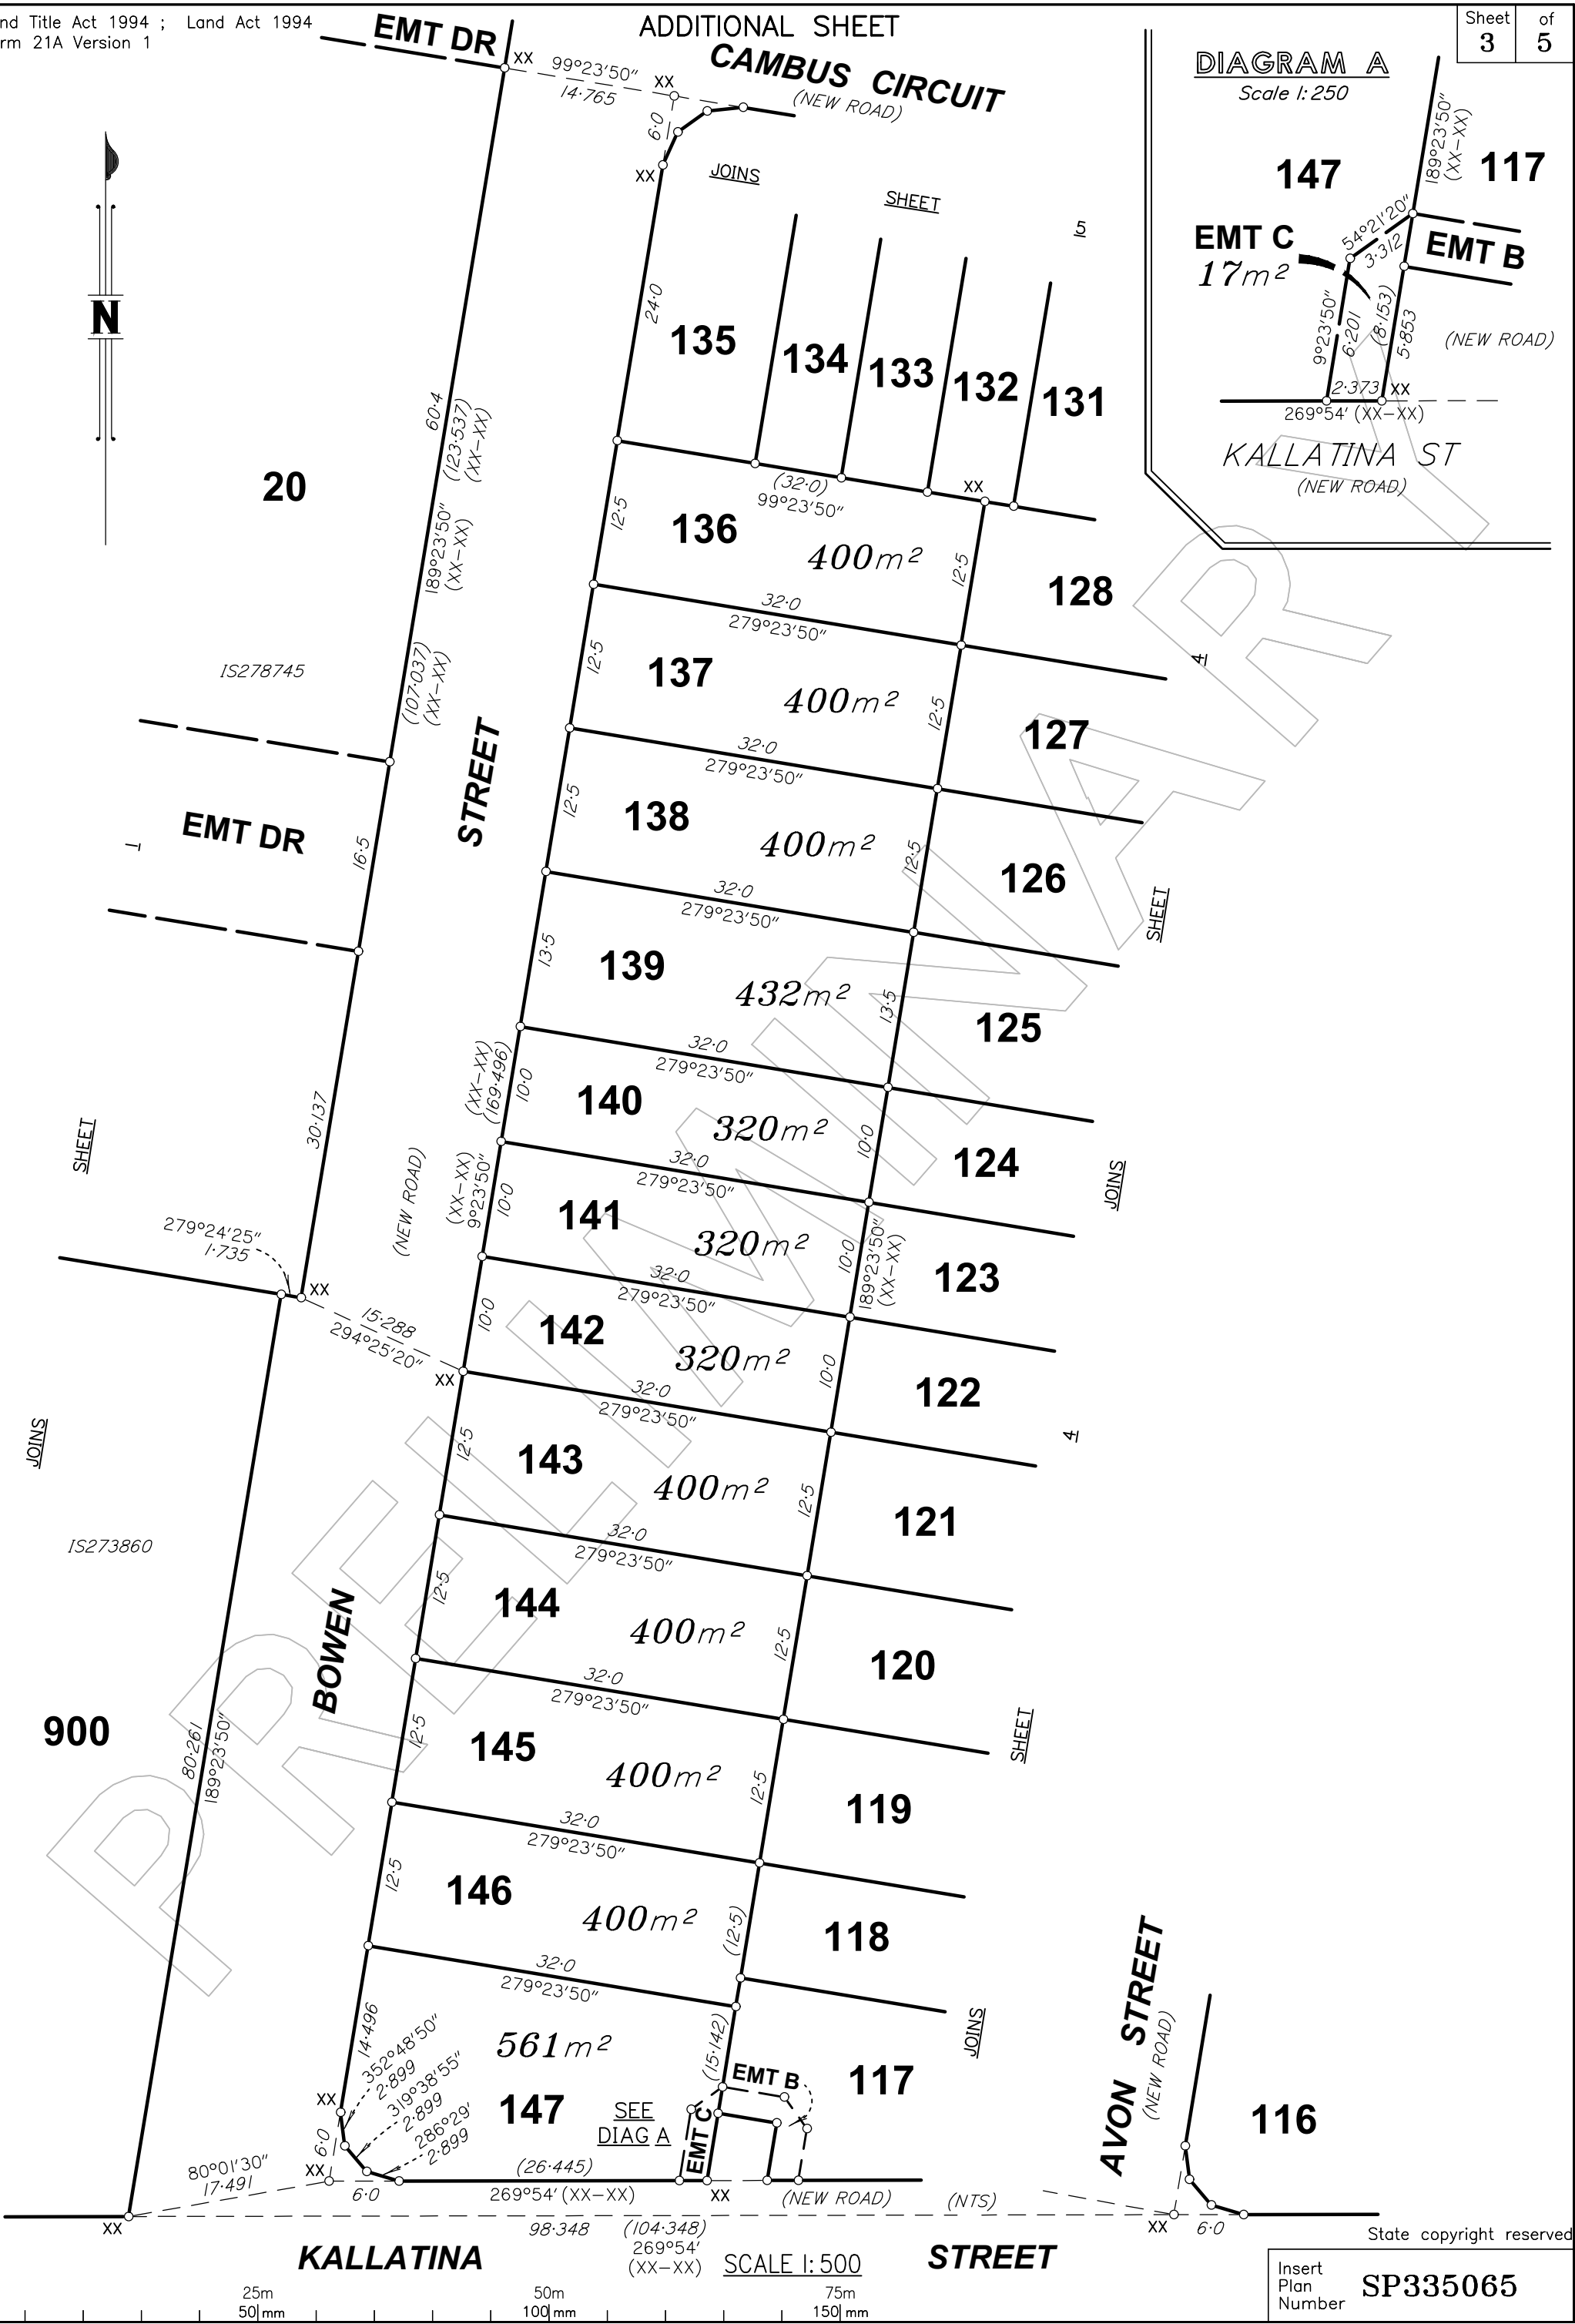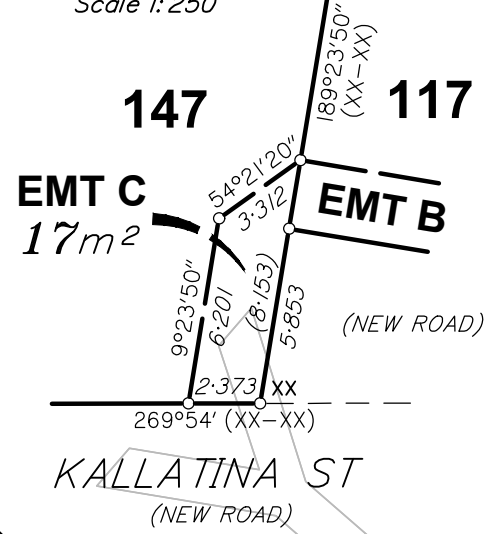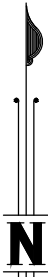

SCALE 1:500

State copyright reserved

Insert Plan Number **SP335065**

BRSS8013_000_15_2 SP335065

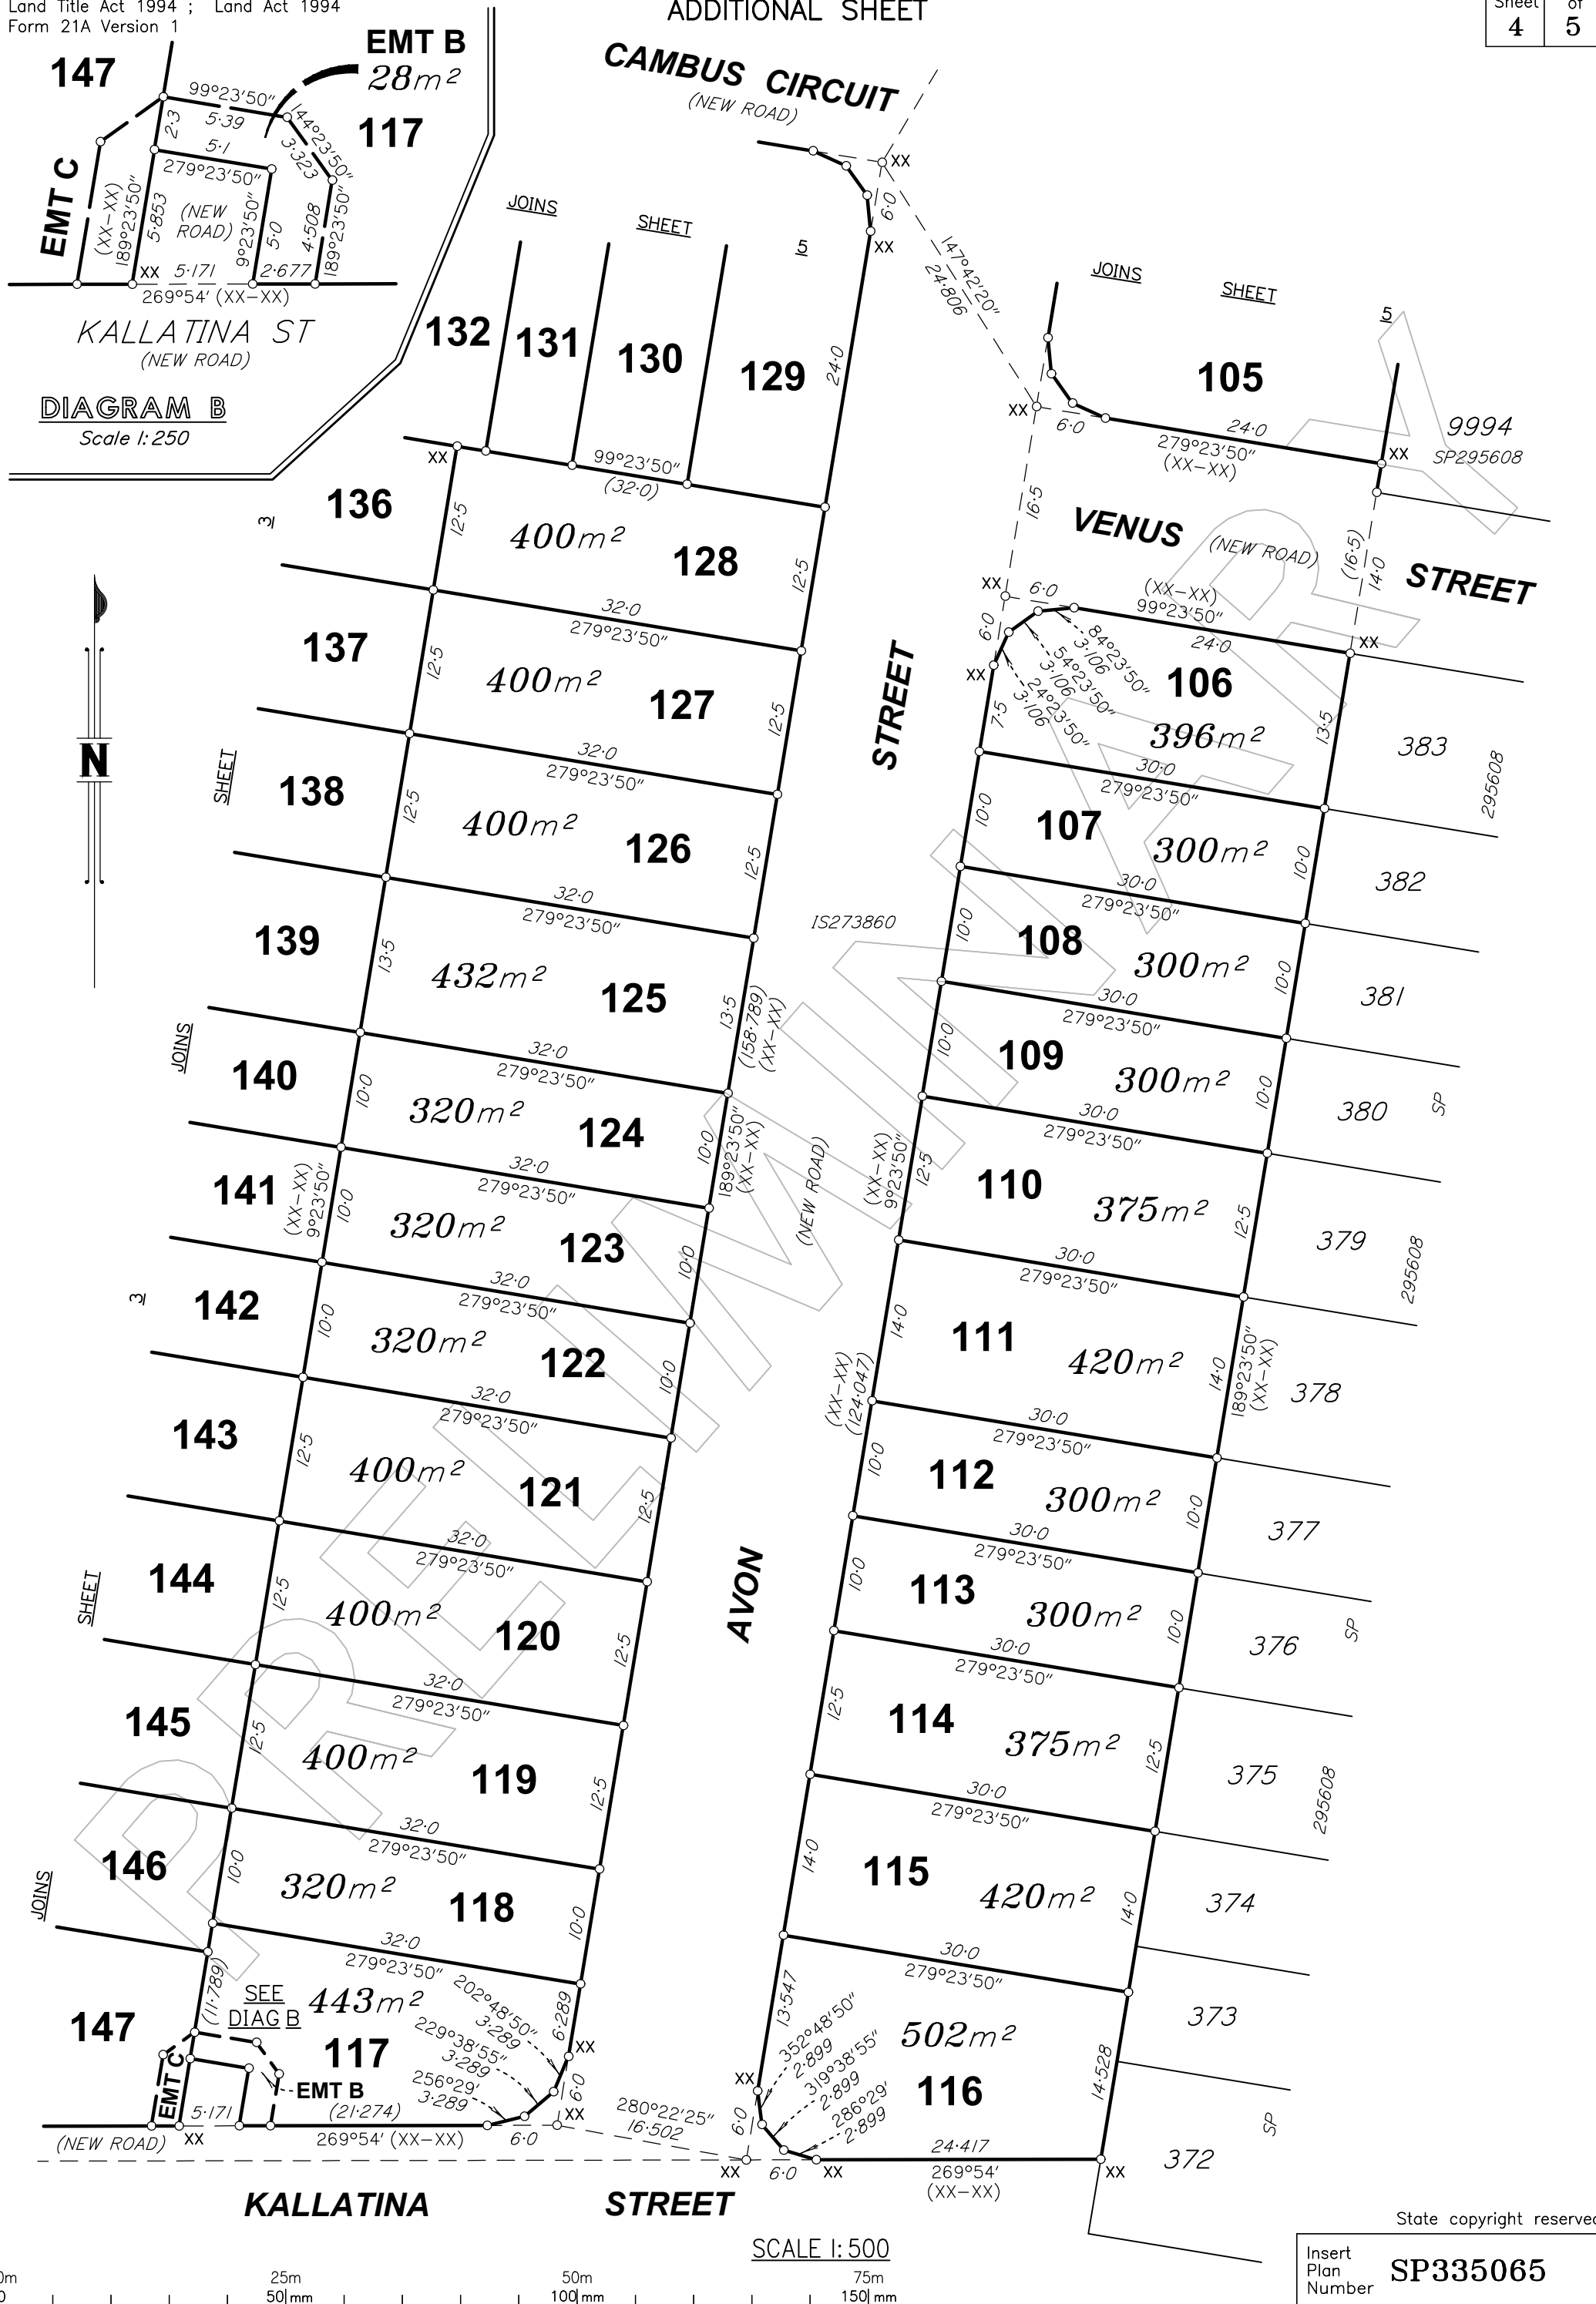


DIAGRAM B
Scale 1:250



SCALE 1:500

State copyright reserved

Insert Plan Number **SP335065**



BRSS8013_000_15_2 SP335065



SCALE 1:400

SNIP

Insert
Plan
Number
SP335065

State copyright reserved